



C:\Users\AshleyM\Documents\2021030 Estherville Library V2\_ashley.m26\WB.rvt

2/23/2022 11:01:18 AM

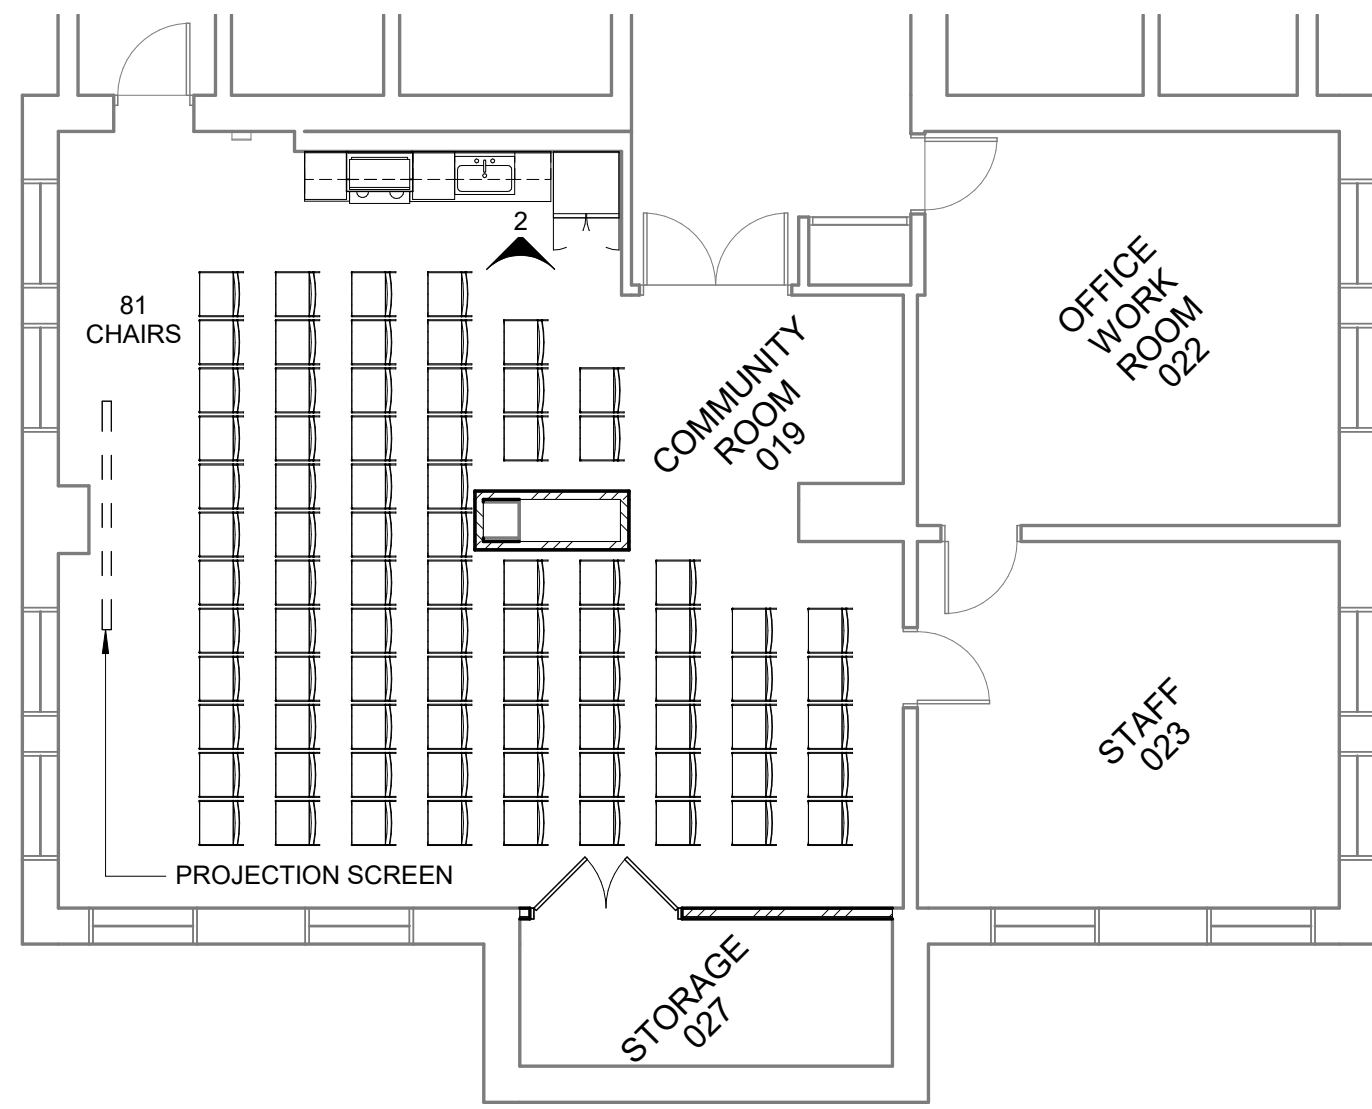

**1 LOWER LEVEL FLOOR PLAN**  
SCALE: 1/8" = 1'-0"

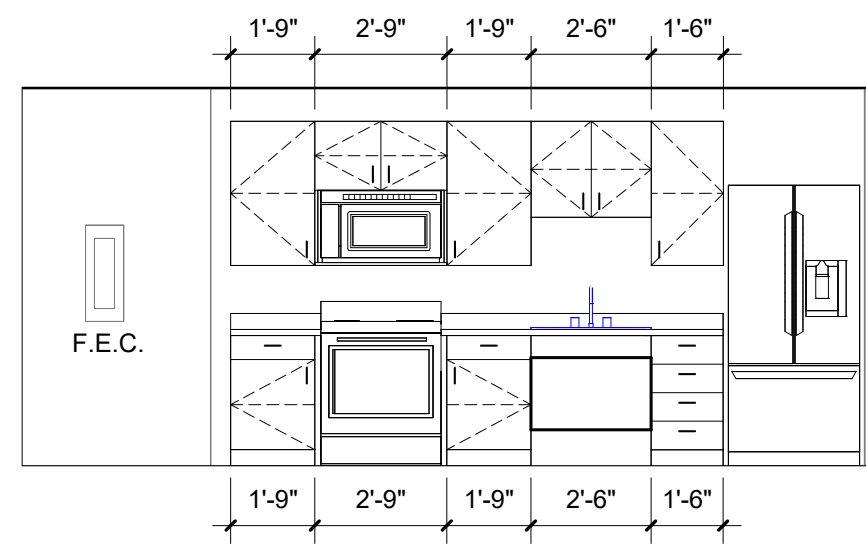

**2 CASEWORK ELEVATION**  
SCALE: 1/4" = 1'-0"

SHEET TITLE  
FLOOR PLAN

PROJECT TITLE OWNER  
**Estherville Library Community Room Renovation**

613 Central Ave  
Estherville, IA 51334

DATE ISSUED: 2.22.2022

REV. NO. DATE

PROJECT NUMBER  
2021030

SHEET  
**SD1.0**

**PRELIMINARY**  
NOT FOR CONSTRUCTION